
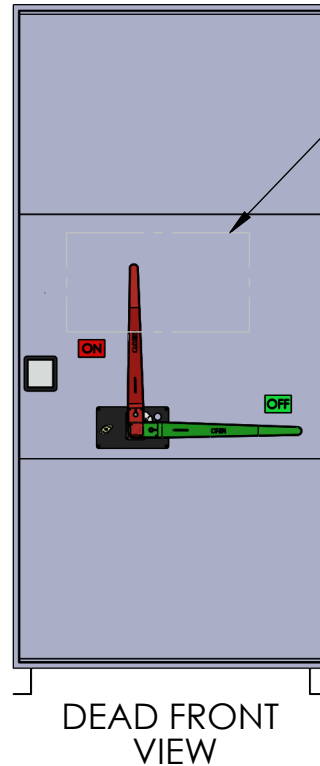



B

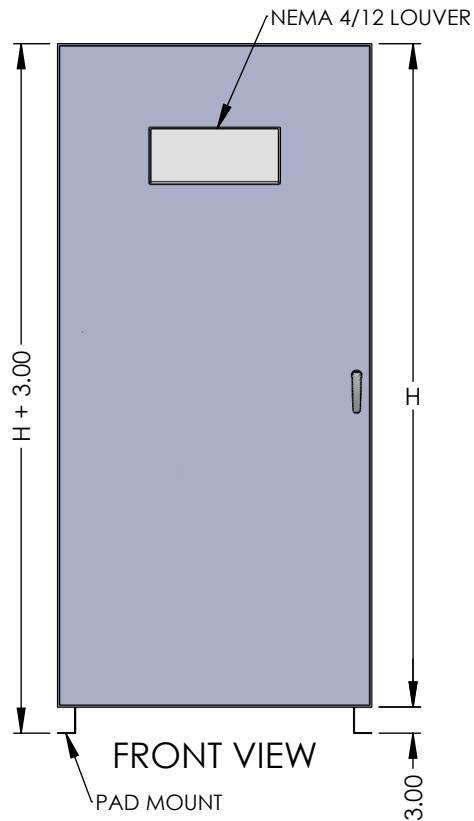

OPTIONAL
VIEWING
WINDOW
(NON STANDARD)

BPS MAY
DIFFER FROM
ILLUSTRATION
DEPENDING
ON FEED AND
AMPERAGE

AFGF RELAY
ONLY AVAILABLE
ON MODELS WITH
ARC FLASH OR
GROUND FAULT
PROTECTION

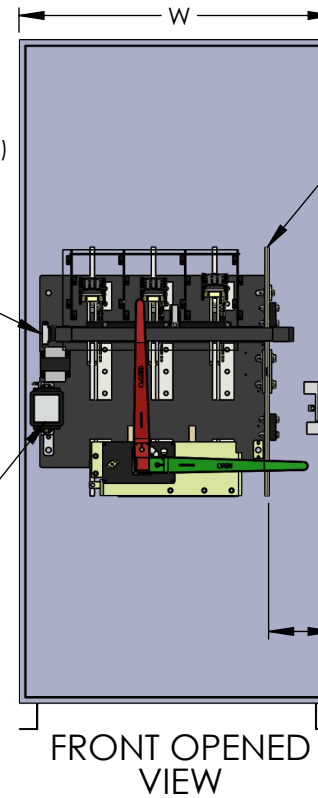


NEUTRAL WITH
REMOVABLE LINK FOR
1200AMP AND OVER -
OMIT FOR STANDARD
800AMP AND BELOW


PADLOCKABLE
HANDLE WITH
3PT CATCH

ISOLATED NEUTRAL
STANDARD FOR
800AMP AND BELOW -
OMIT FOR 1200AMP
AND OVER

WIRE GUTTER SPACE "G"
ONLY AVAILABLE FOR
BOTTOM ENTRY & EXIT
OR TOP ENTRY & EXIT
MODELS

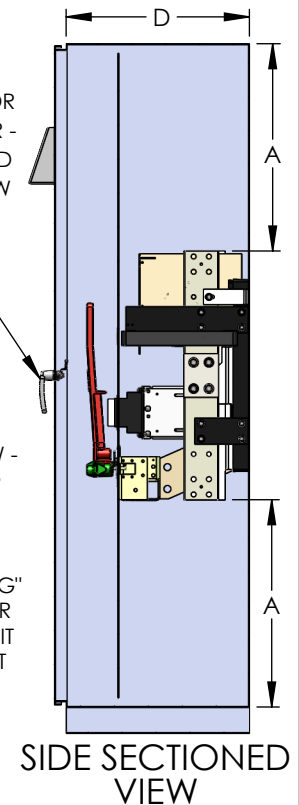

B

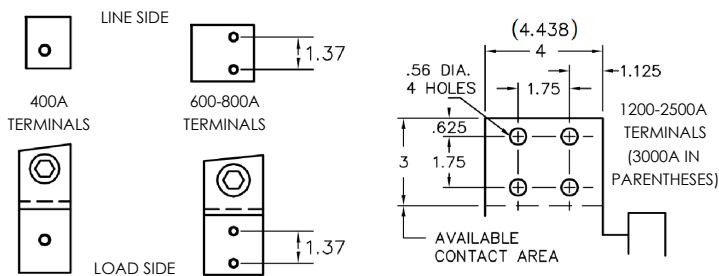

AMPERAGE	WIRE SETS 600MCM	FUSE TYPE	H HEIGHT	W** WIDTH	D DEPTH	G GUTTER	A
400	1	J	58	22 (28)	18	6 MIN	16 MIN
600	2	J	58	22 (28)	18	6 MIN	16 MIN
800	2	L	58	22 (28)	18	6 MIN	16 MIN
1200	3*	L	76	36 (48)	24	12 MIN	18 MIN
1600	4*	L	76	36 (48)	24	12 MIN	18 MIN
2000	5*	L	76	36 (48)	24	12 MIN	18 MIN
2500	6*	L	76	36 (48)	24	12 MIN	18 MIN
3000	8*	L	76	36 (48)	24	12 MIN	18 MIN
4000	10	L	76	42 (54)	26	12 MIN	20 MIN

*FOR 1200-3000A MODELS, BUS EXTENSIONS ARE AVAILABLE FOR EASE OF LUG ACCESS OR EXTRA SETS. LUGS MAY BE DIFFICULT TO INSTALL FOR OVER 8 SETS.

**IN PARENTHESES IS THE WIDTH WITH WIRE GUTTER SPACE FOR BOTTOM ENTRY & EXIT OR TOP ENTRY & EXIT MODELS ONLY.

A

	NAME	DATE	NAV-TECH INCORPORATED 155 MARCUS BLVD HAUPPAUGE, NEW YORK 11788 PH: (718) 257-2111 FAX: (718) 257-2626	MAT'L: 12 GAUGE GALV STEEL	DRAWING TITLE: WEATHERPROOF ENCLOSED BPS	DESCRIPTION: NEMA 3 / 4 / 12 ENCLOSED FUSED BOLTED PRESSURE SWITCH 3P/4W RATINGS: 400A-4000A 200K AIC MAX				
DRAWN BY	N. BOSETTI	9/14/2026		FINISH: GRAY POWDER COAT ANSI 61	PART #: NAV-BPS-4_____					
REVIEWED BY				WEIGHT:		<u>DO NOT SCALE DRAWING</u>	SCALE: 1:20	SIZE A	SHEET 1 OF 1	REV. 1
PROPRIETARY AND CONFIDENTIAL THE INFORMATION CONTAINED IN THIS DRAWING IS THE SOLE PROPERTY OF NAV-TECH INC. ANY REPRODUCTION IN PART OR AS A WHOLE WITHOUT THE WRITTEN PERMISSION OF NAV-TECH INC. IS PROHIBITED.				ALL DIMENSIONS ARE NOMINAL UNLESS EXPLICITLY STATED OTHERWISE						

2

1