
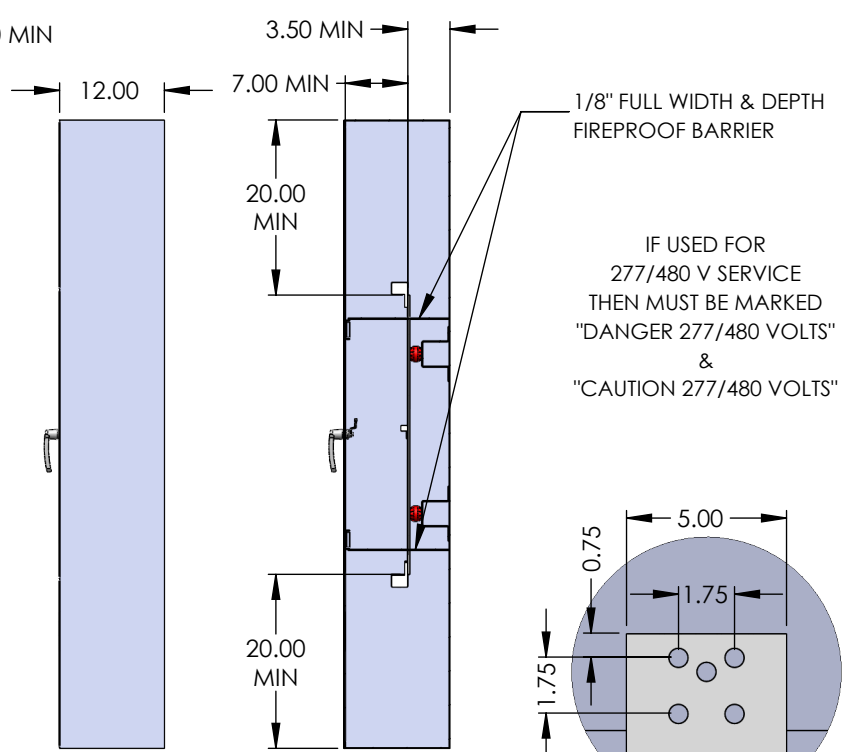


2

1

B

B

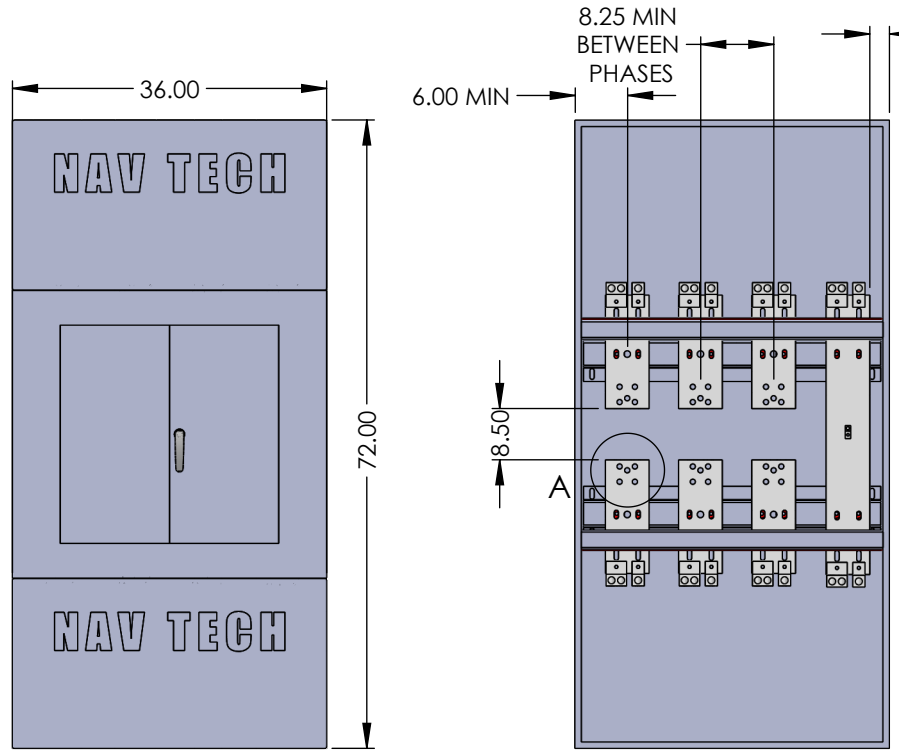

1/8" FULL WIDTH & DEPTH FIREPROOF BARRIER

IF USED FOR 277/480 V SERVICE THEN MUST BE MARKED "DANGER 277/480 VOLTS" & "CAUTION 277/480 VOLTS"

DETAIL A

COVERED FRONT VIEW

OPEN FRONT VIEW

SIDE VIEW

SECTIONED SIDE VIEW

- NOTES:
1. NEMA 1 CONSTRUCTION INCLUDES STITCH WELDED SCREW FASTENED ENCLOSURE.
 2. BUS BARS SILVER PLATED COPPER - 98% CONDUCTIVITY.
 3. ENCLOSURE WILL DISPLAY MANUFACTURERS NAME.
 4. ALL NUTS, BOLTS AND WASHERS MUST BE 1/2-13 ZINC COATED GRADE 5 STEEL.
 5. TERMINALS INCLUDED - SEE CHART FOR # OF SETS.
 6. FRONT DOOR IS OUTFITTED WITH SEALABLE SCREWS & PADLOCKABLE PROVISIONS.
 7. DESIGNED FOR EITHER LINE TOP/LOAD BOTTOM CABLE ENTRY OR LOAD TOP/LINE BOTTOM CABLE ENTRY.
 8. EIGHT 1/2" DIA. BOLTS TO BE SUPPLIED FOR EACH C.T POSITION.
 9. CONTRACTOR TO OBTAIN APPROVAL FROM C.H.G. & E. PRIOR TO PURCHASE.
 10. LOCATION OF CABINET SHALL BE APPROVED BY C.H.G. & E. PRIOR TO MOUNTING.

PART #	AMPS	BUS LEAVES	WIRE SETS (500MCM)
NAV-CH-298CT-1200	1200	1	3
NAV-CH-298CT-2500	2500	2	6

A

A

DRAWN BY N. BOSETTI	DATE 7/22/2025		MAT'L: 12 GAUGE GALV STEEL	DRAWING TITLE: CH 298CT SPEC SHEET	DESCRIPTION: NEMA 1 CENTRAL HUDSON 298 CT CABINET 800A-1600A 600 VAC MAX
			FINISH: GRAY POWDER COAT ANSI 61	PART #: NAV-CH-298CT-XXXX	
PROPRIETARY AND CONFIDENTIAL THE INFORMATION CONTAINED IN THIS DRAWING IS THE SOLE PROPERTY OF NAV-TECH INC. ANY REPRODUCTION IN PART OR AS A WHOLE WITHOUT THE WRITTEN PERMISSION OF NAV-TECH INC. IS PROHIBITED.			WEIGHT:	DO NOT SCALE DRAWING	SCALE: 1:20
155 MARCUS BLVD HAUPPAUGE, NEW YORK 11788 PH: (718) 257-2111 FAX: (718) 257-2626			ALL DIMENSIONS ARE NOMINAL UNLESS EXPLICITLY STATED OTHERWISE	SIZE A	SHEET 1 OF 1
					REV. 0

2

1