



NOTES:


1. NEMA 1 CONSTRUCTION INCLUDES STITCH WELDED SCREW FASTENED ENCLOSURE.
2. BUS BARS SILVER PLATED COPPER - 98% CONDUCTIVITY.
3. ENCLOSURE WILL DISPLAY MANUFACTURERS NAME.
4. ALL NUTS, BOLTS AND WASHERS MUST BE 1/2-13 ZINC COATED GRADE 5 STEEL.
5. TERMINALS INCLUDED - SEE CHART FOR # OF SETS.
6. ALL PHASE AND NEUTRAL BUS HAVE 1/4" -20 TAPPED HOLE IN CT COMPARTMENT FOR NEUTRAL LUG.
7. FRONT DOOR IS OUTFITTED WITH SEALABLE SCREWS & PADLOCKABLE PROVISIONS.
8. TOP FED ENTRY IS STANDARD - LINE AND LOAD SIDES CLEARLY MARKED.
9. ALUMINUM PANEL INSERTS ON REAR AND SIDE WALLS OF CT SECTION.
10. IF SERVICED FOR 277/480 VOLTS MUST BE MARKED: "DANGER 277/480 VOLTS" & "CAUTION 277/480 VOLTS"

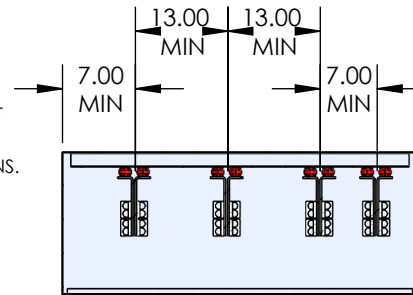


TOP SECTIONED VIEW

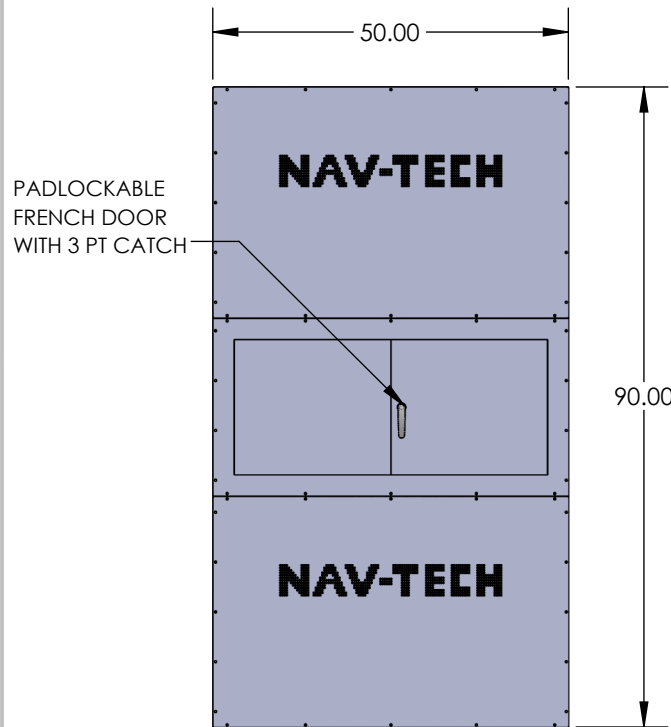

COVERED FRONT VIEW

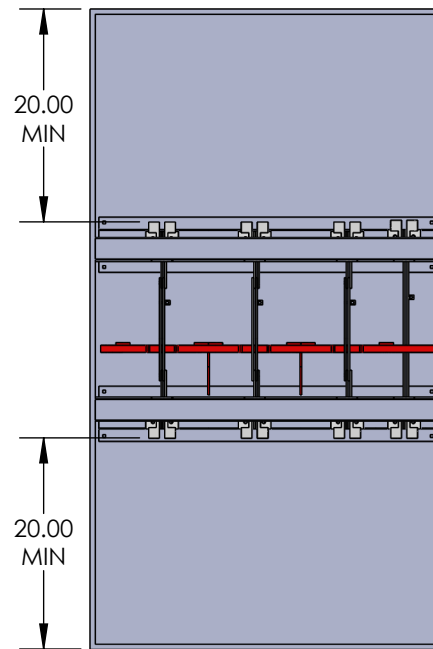

OPENED FRONT VIEW

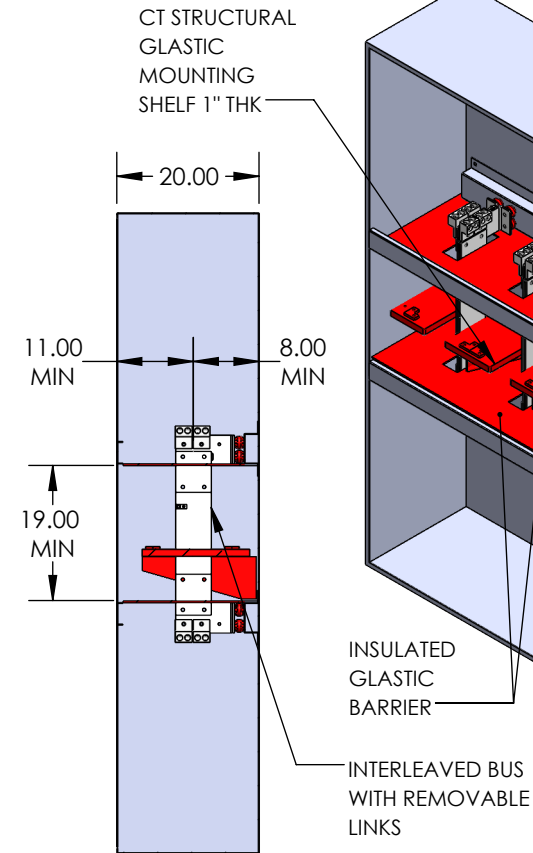SECTIONED
SIDE VIEW

PART #	AMPS	BUS WIDTH	BUS LEAVES	BUS MOUNTS	WIRE SETS (600MCM)
NAV-377CT-2000	2000	4"	2	1	5
NAV-377CT-2500	2500	5"	2	1	6
NAV-377CT-3000	3000	5"	3	2	8
NAV-377CT-4000	4000	5"	4	2	10

DRAWN BY	NAME	DATE
REVIEWED BY	N. BOSETTI	11/12/2025

PROPRIETARY AND CONFIDENTIAL
THE INFORMATION CONTAINED IN THIS DRAWING IS THE SOLE PROPERTY OF NAV-TECH INC. ANY REPRODUCTION IN PART OR AS A WHOLE WITHOUT THE WRITTEN PERMISSION OF NAV-TECH INC. IS PROHIBITED.



155 MARCUS BLVD
HAUPPAUGE, NEW YORK 11788
PH: (718) 257-2111 FAX: (718) 257-2626

MAT'L:	12 GAUGE GALV STEEL
FINISH:	GRAY POWDER COAT ANSI 61
WEIGHT:	

ALL DIMENSIONS ARE NOMINAL UNLESS EXPLICITLY STATED OTHERWISE

DRAWING TITLE:
CON ED 377CT SPEC SHEET

PART #:
NAV-377CT-XXXX

DO NOT SCALE DRAWING

DESCRIPTION:
NEMA 1 377 CT CABINET
1600A-4000A 600 VAC MAX
SPECIFIED TO CON ED MES 377

SCALE: 1:24 SIZE A SHEET 1 OF 1 REV. 6