


2

1

NOTES:


- 1. BOX AND COVER NEMA 3R CONSTRUCTION - GALV SHEET STEEL (14GA).
- 2. FINISH: POWDER COAT GRAY ENAMEL.
- 3. CABINET WILL HAVE NAME PLATE ON THE OUTSIDE.
- 4. EMBOSSED HOLES IN REAR FOR MOUNTING CABINET.
- 5. GALV STEEL CONFIGURABLE BACKPLATE FOR MOUNTING CT.
- 6. HEAVY DUTY STAINLESS STEEL LIFT OFF HINGES.
- 7. MAX CONDUITS IN & OUT (TOTAL): 8 - 4"
- 8. MAX CONDUCTORS: 4 SETS 600MCM PER PHASE.
- 9. AVAILABLE IN ALUMIUM OR STAINLESS STEEL.
- 10. INCLUDES HARDWARE KIT OF:
 - (18) 3/8"-16 X 1" ZINC SQUARE HEAD BOLT
 - (18) 3/8"-16 ZINC FLAT WASHER
 - (18) 3/8"-16 ZINC HEX NUT

TOP VIEW

 


CT MOUNTING PLATE

STAINLESS STEEL HANDLE WITH 7/16" HOLE FOR PADLOCK PROVISIONS AND FRENCH DOOR WITH 3 PT CATCH INTERNALLY SHIELDED

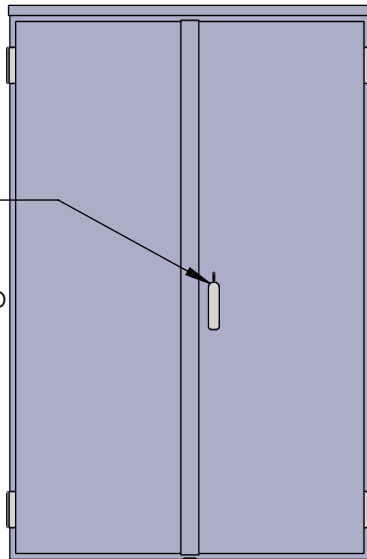


COVERED VIEW


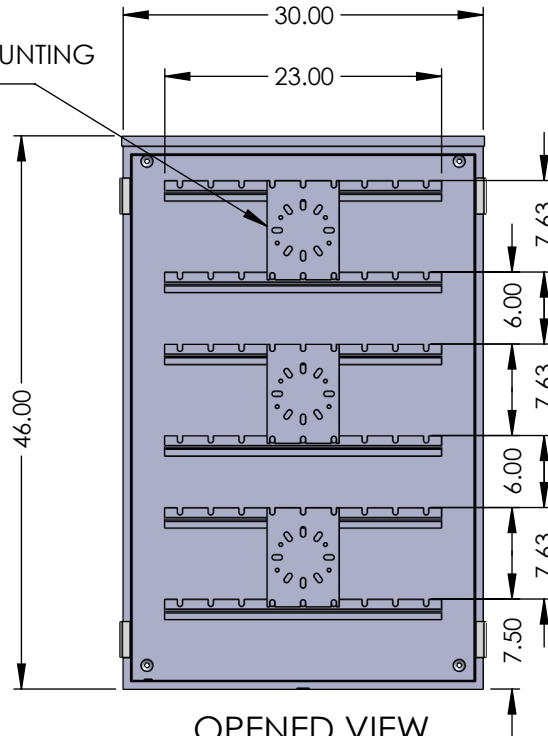


OPENED VIEW

N-150 BONDED GROUNDING LUG

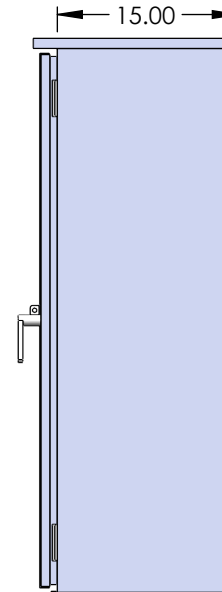

SIDE VIEW

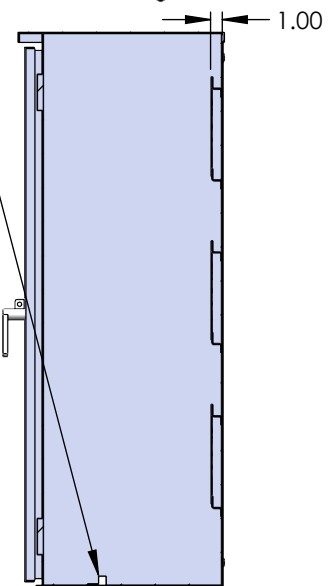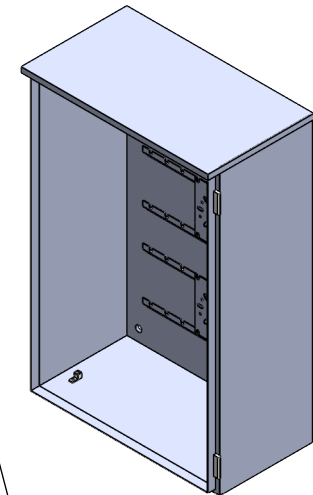

SIDE VIEW SECTIONED

DRAWN BY		NAME	DATE	NAV-TECH INCORPORATED 155 MARCUS BLVD HAUPPAUGE, NEW YORK 11788 PH: (718) 257-2111 FAX: (718) 257-2626	MAT'L:	14 GAUGE GALV STEEL	DRAWING TITLE: FLORIDA POWER & LIGHT CT CABINET 46 X 30 X 15		DESCRIPTION: FLORIDA POWER & LIGHT NEMA 3R CT CABINET 46" X 30" X 15"					
REVIEWED BY					FINISH:	GRAY POWDER COAT ANSI 61 2MM THICK	PART #:							
PROPRIETARY AND CONFIDENTIAL THE INFORMATION CONTAINED IN THIS DRAWING IS THE SOLE PROPERTY OF NAV-TECH INC. ANY REPRODUCTION IN PART OR AS A WHOLE WITHOUT THE WRITTEN PERMISSION OF NAV-TECH INC. IS PROHIBITED.					WEIGHT:		NAV-FPL-CTR-463015							
					ALL DIMENSIONS ARE NOMINAL UNLESS EXPLICITLY STATED OTHERWISE		<u>DO NOT SCALE DRAWING</u>		SCALE: 1:10					
									SIZE	A	SHEET	1 OF 1	REV.	3

2

1