


B

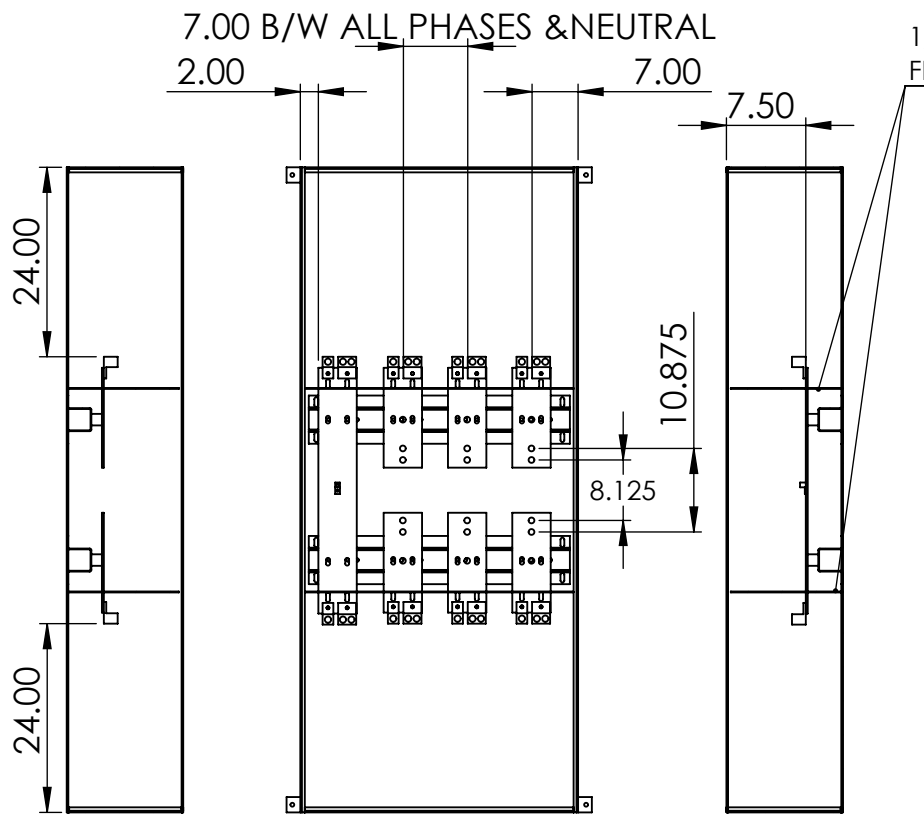

PHASE SIDE VIEW


OPEN FRONT VIEW

NEUTRAL SIDE VIEW

- NOTES:
1. NEMA 3R CONSTRUCTION INCLUDES SEAM WELDED BODY, OUTSIDE MOUNTING TABS ON ALL FOUR CORNERS, GASKETED COVERS AND DOORS ALONG WITH SHED ROOF OVER CT COMPARTMENT.
  2. MATERIAL: 12 GAUGE GALVANEAL
  3. FINISH: ANSI 61 LIGHT GREY
  4. DOOR SWING SHALL BE GREATER THAN 90°.
  5. ALL FRONT COVERS THAT PROVIDE ACCESS TO UN-METERED BUS SHALL HAVE PROVISIONS FOR UTILITY COMPANY SEALS.
  6. LINE AND LOAD LUGS TO BE MECHANICAL, QUANTITY AND SIZE TO BE DETERMINED BEFORE RELEASED FOR MANUFACTURING. LINE (3) 500 MCM PER Ø & NEUTRAL LOAD (3) 500 MCM PER Ø & NEUTRAL - IS STANDARD
  7. LINE AND LOAD SIDES OF THE CT COMPARTMENT SHALL BE CLEARLY AND PERMANENTLY MARKED .
  8. BUS BARS- COPPER 98% CONDUCTIVITY
  9. FRONT COVERS SEALABLE


1/8" FULL WIDTH & DEPTH FIREPROOF BARRIER

3 PT CATCH HANDLE WITH UTILITY SEALABLE HASP

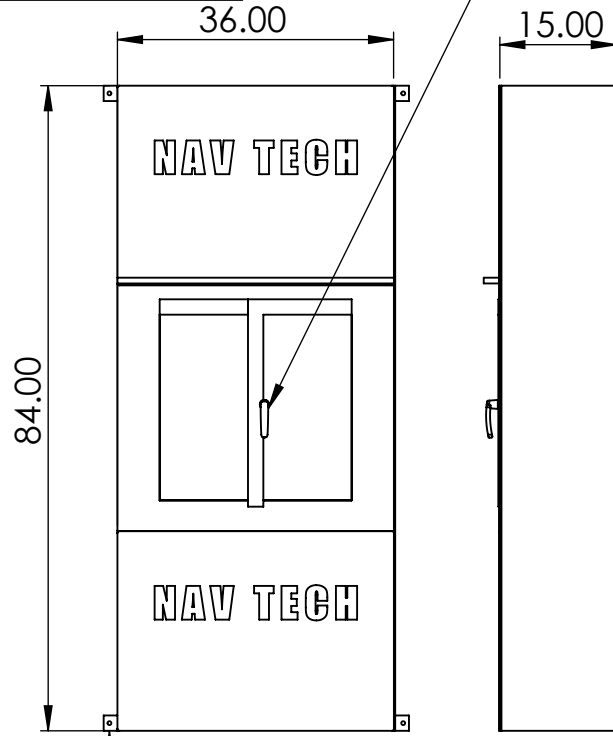

COVERED FRONT VIEW COVERED SIDE VIEW  
 EXTERNAL MOUNTING TABS STANDARD  
 PADMOUNT AVAILABLE BY REQUEST

STANDARD METHOD

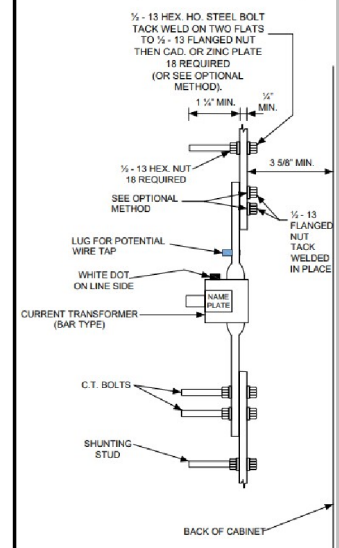

CT INSTALLED VIEW

B

A

	NAME	DATE
DRAWN BY	J. Pincus	7/8/2024
APPROVED BY		
<b>PROPRIETARY AND CONFIDENTIAL</b>		
THE INFORMATION CONTAINED IN THIS DRAWING IS THE SOLE PROPERTY OF Nav-Tech Inc. ANY REPRODUCTION IN PART OR AS A WHOLE WITHOUT THE WRITTEN PERMISSION OF Nav-Tech Inc. IS PROHIBITED.		

**NAV-TECH INCORPORATED**

155 MARCUS BLVD  
 HAUPPAUGE, NEW YORK 11788  
 PH: (718) 257-2111 FAX: (718) 257-2626

**UNLESS OTHERWISE SPECIFIED:**  
 ALL DIMENSIONS ARE NOMINAL UNLESS EXPLICITLY CALLED OUT OTHERWISE

MAT'L:	N/A
FINISH:	N/A
WEIGHT:	N/A
<b>UNLESS OTHERWISE SPECIFIED</b>	
1. REMOVE ALL BURRS AND BREAK ALL SHARP EDGES .015 X 45° OR .015R	
2. DIMENSIONAL LIMITS APPLY AFTER PLATING	
3. $\frac{125}{\checkmark}$ MACHINED SURFACES EXCEPT AS NOTED	

DRAWING TITLE: 1200 AMP RTCT CABINET PSEG			
PART #: TS-RT12CT-500(3)			
DESCRIPTION: NEMA 3R 1200 AMP CT CABINET FOR PSEG LONG ISLAND POWDER COATED GALV STEEL CONSTRUCTION SILVER PLATED COPPER BUS BARS LINE ENTRY TOP SIDE ; LOAD EXIT BOTTOM SIDE			
<b>DO NOT SCALE DRAWING</b>	SCALE 1:25	SIZE A	SHEET 1 OF 1 REV. 4

A

2

1

2

1